


SALKART BALKONG

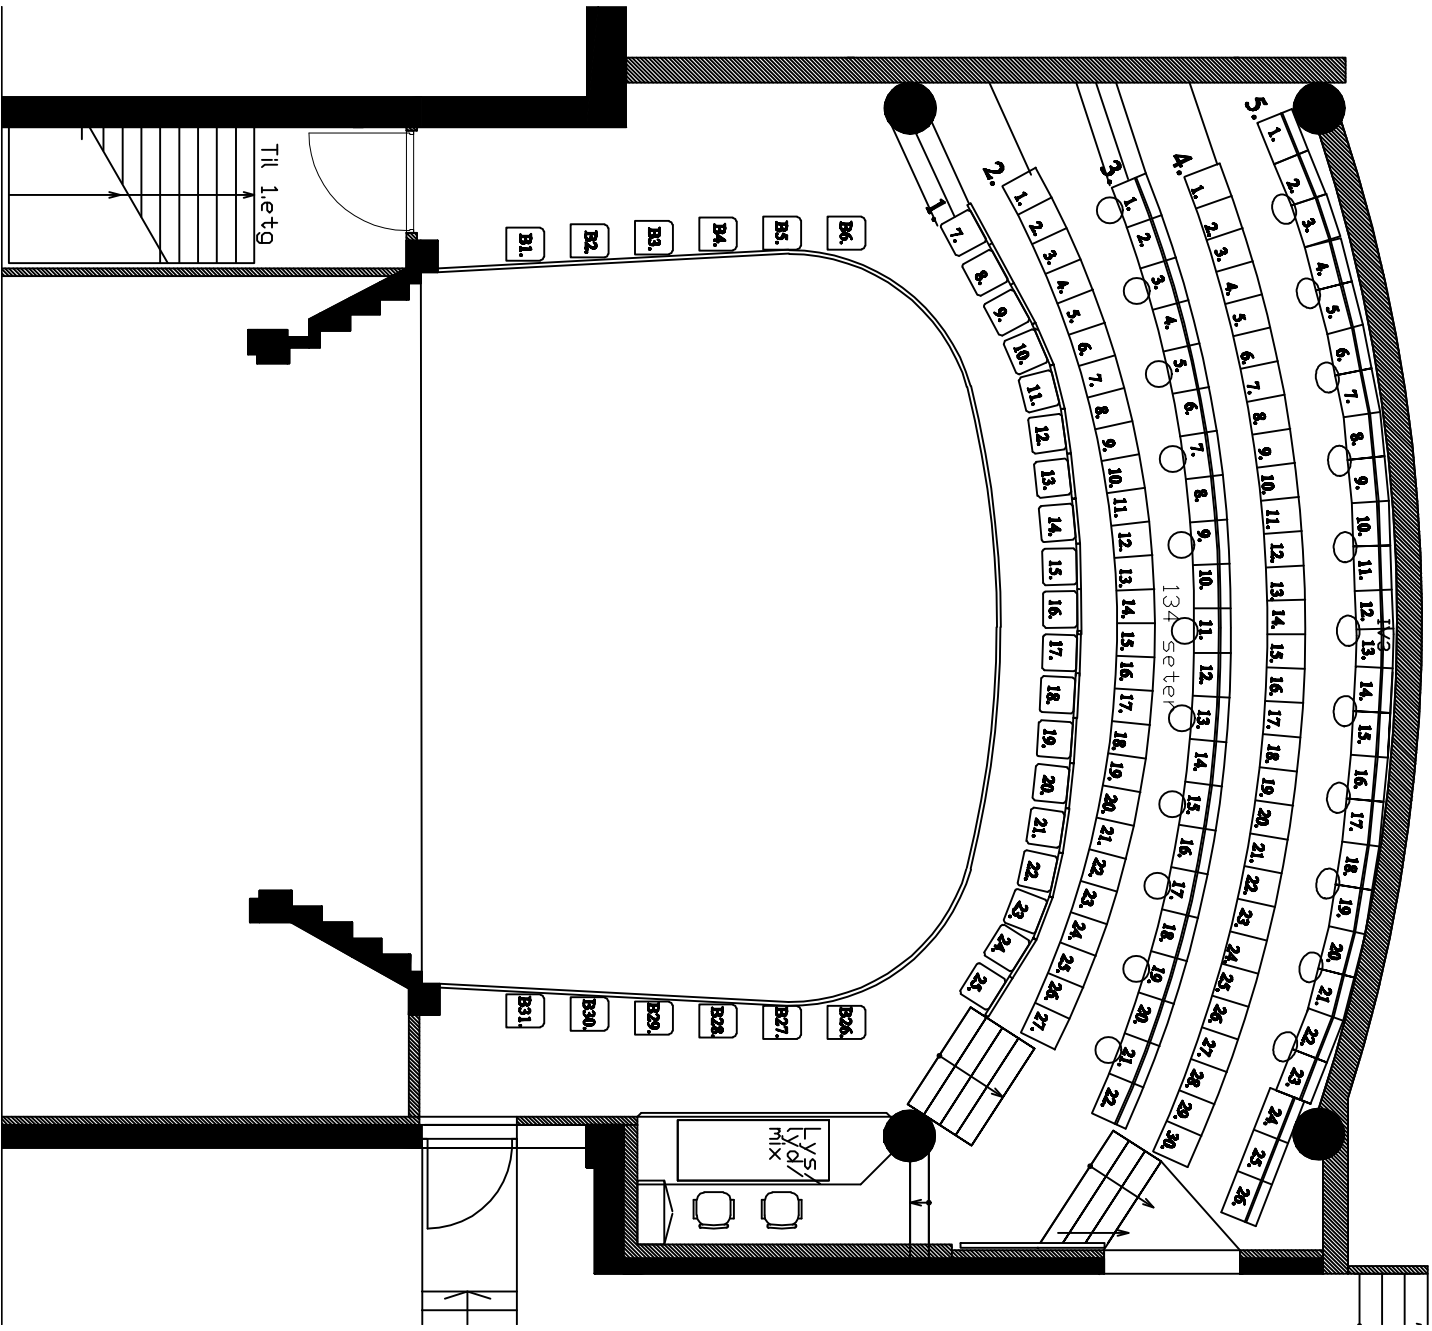

1:100